



TRACT No. 1775



Being a Subdivision of that portion of the
 Macedonia Aguilar 819.63 Acre Allotment
 in Rancho La Ballona
 Conveyed by J.F. Figueroa to Victor Ponet by
 Deed recorded in Book 150, Page 403 of Deeds
 Records of Los Angeles County, California
 Surveyed by P.H. Albright April 1912
 Scale 1"=150'

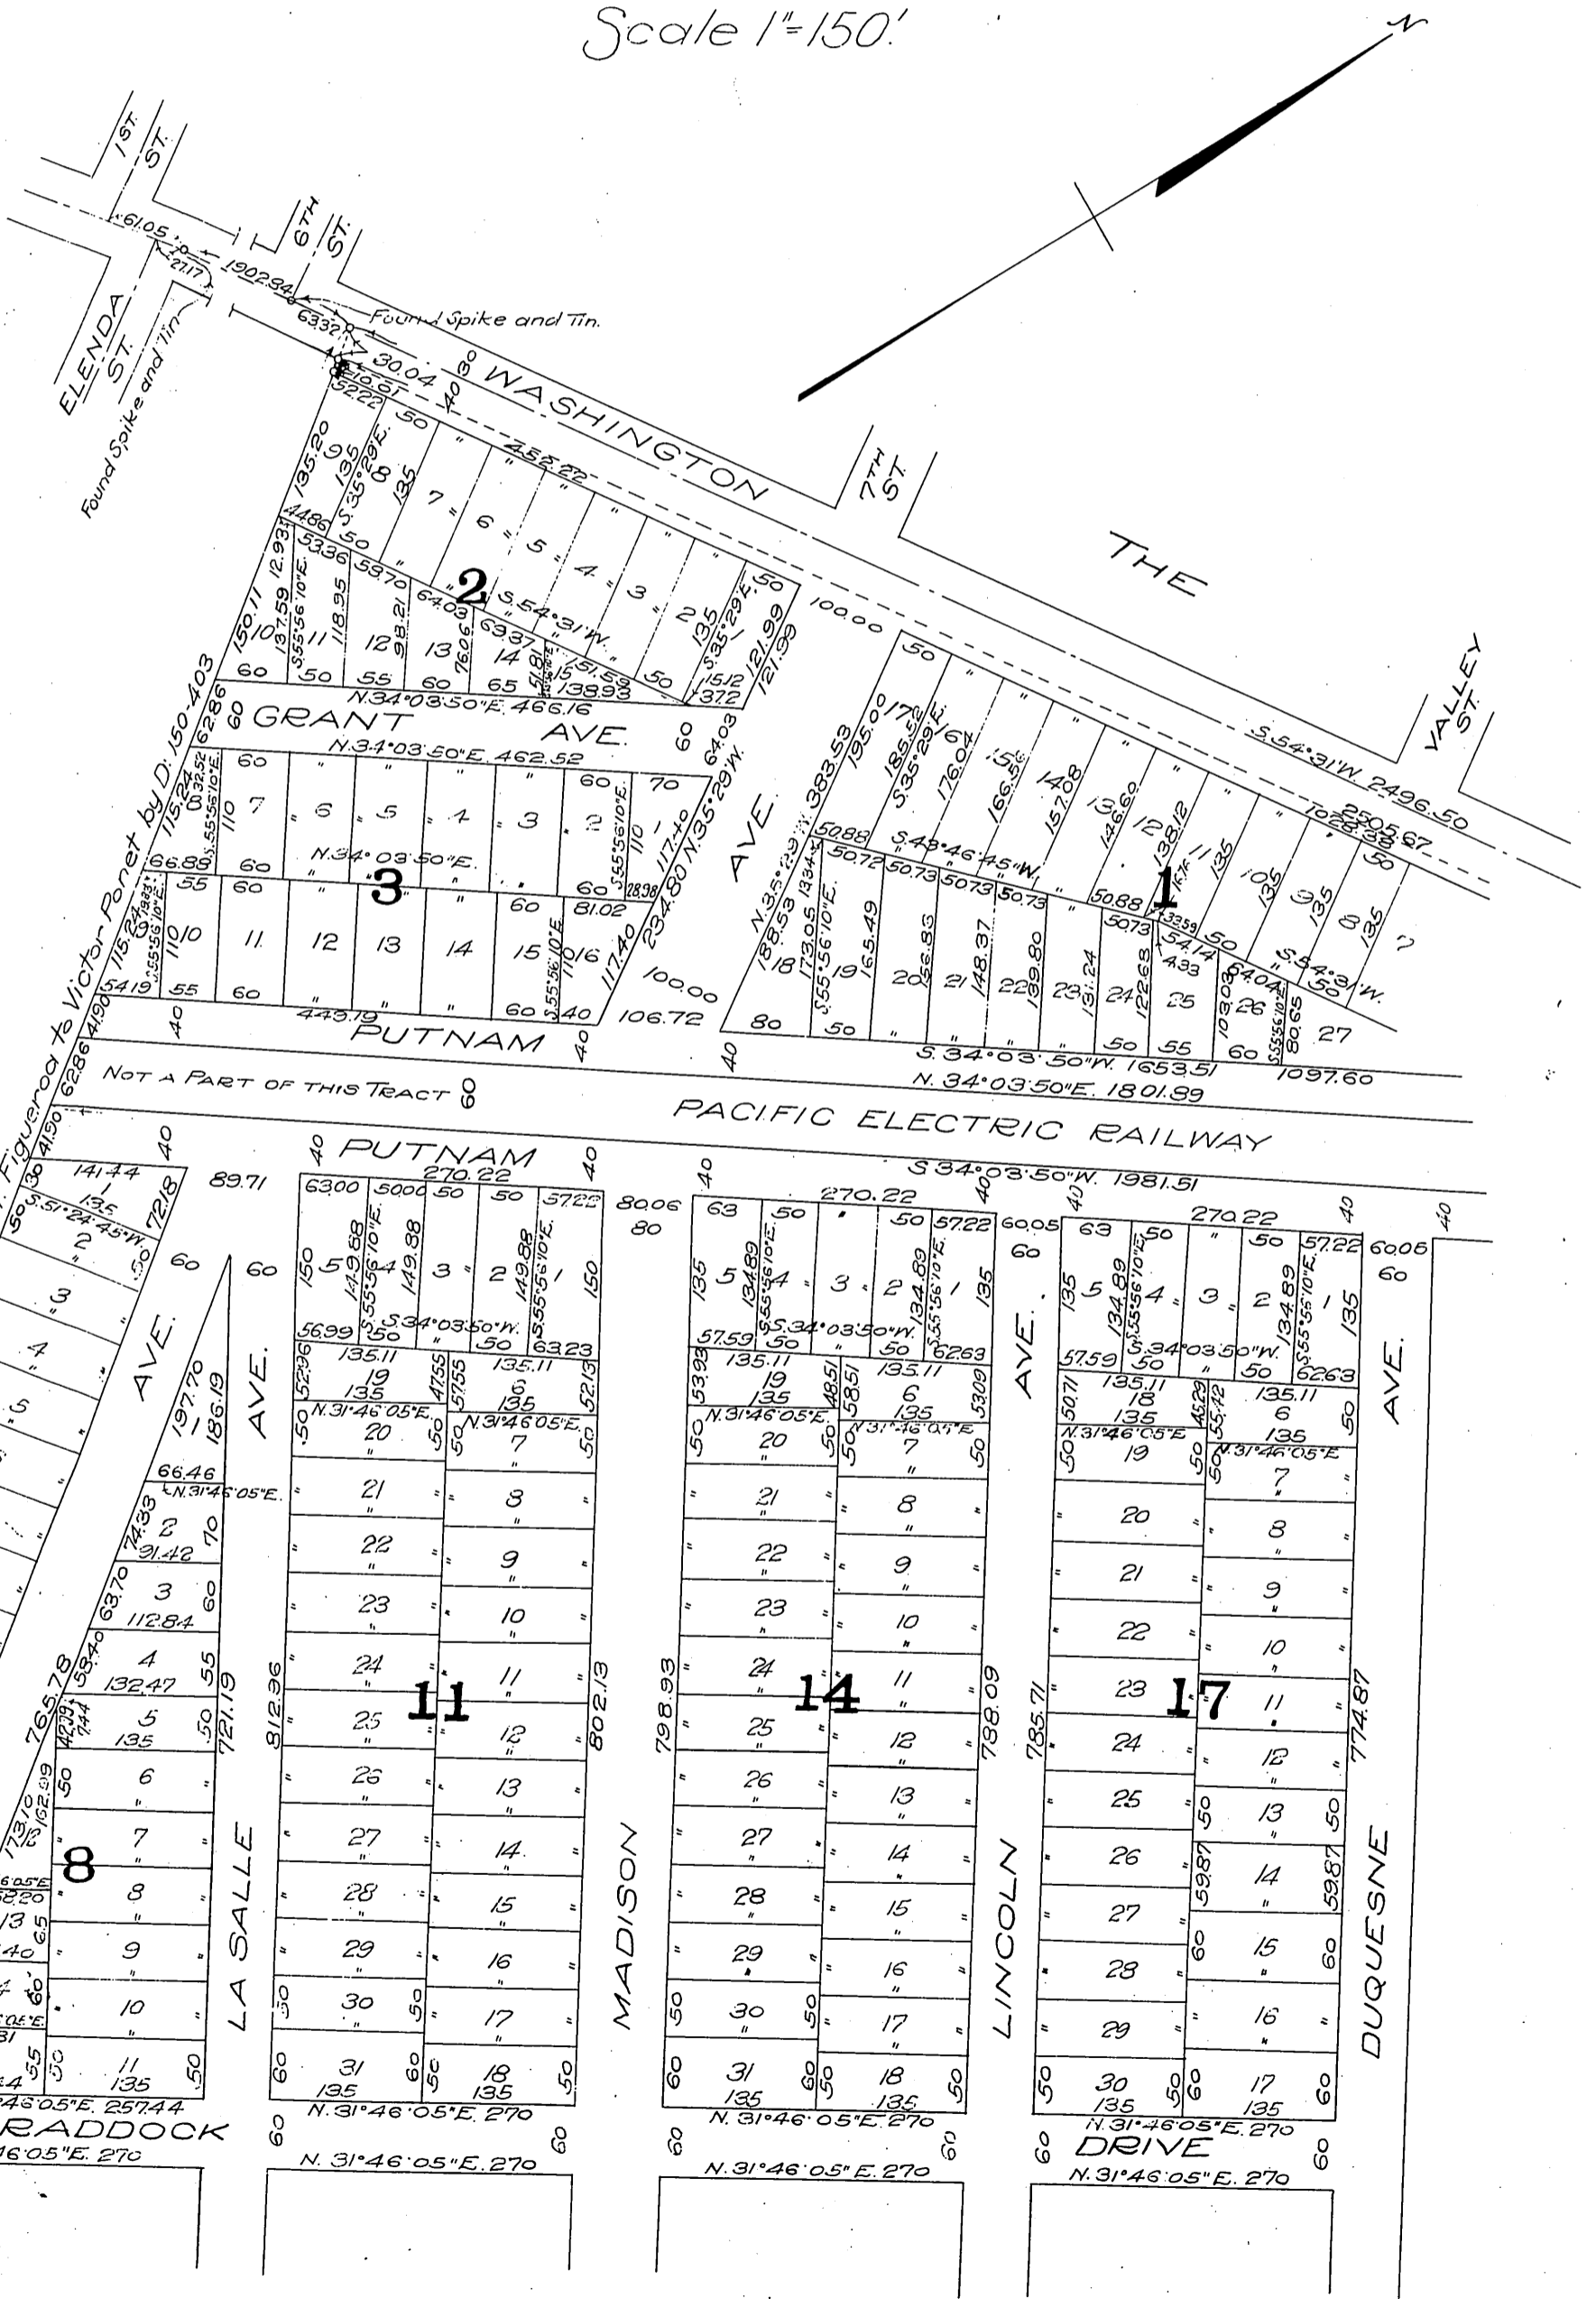

Putnam Ave. name established D: 25-217 ord. 43 58

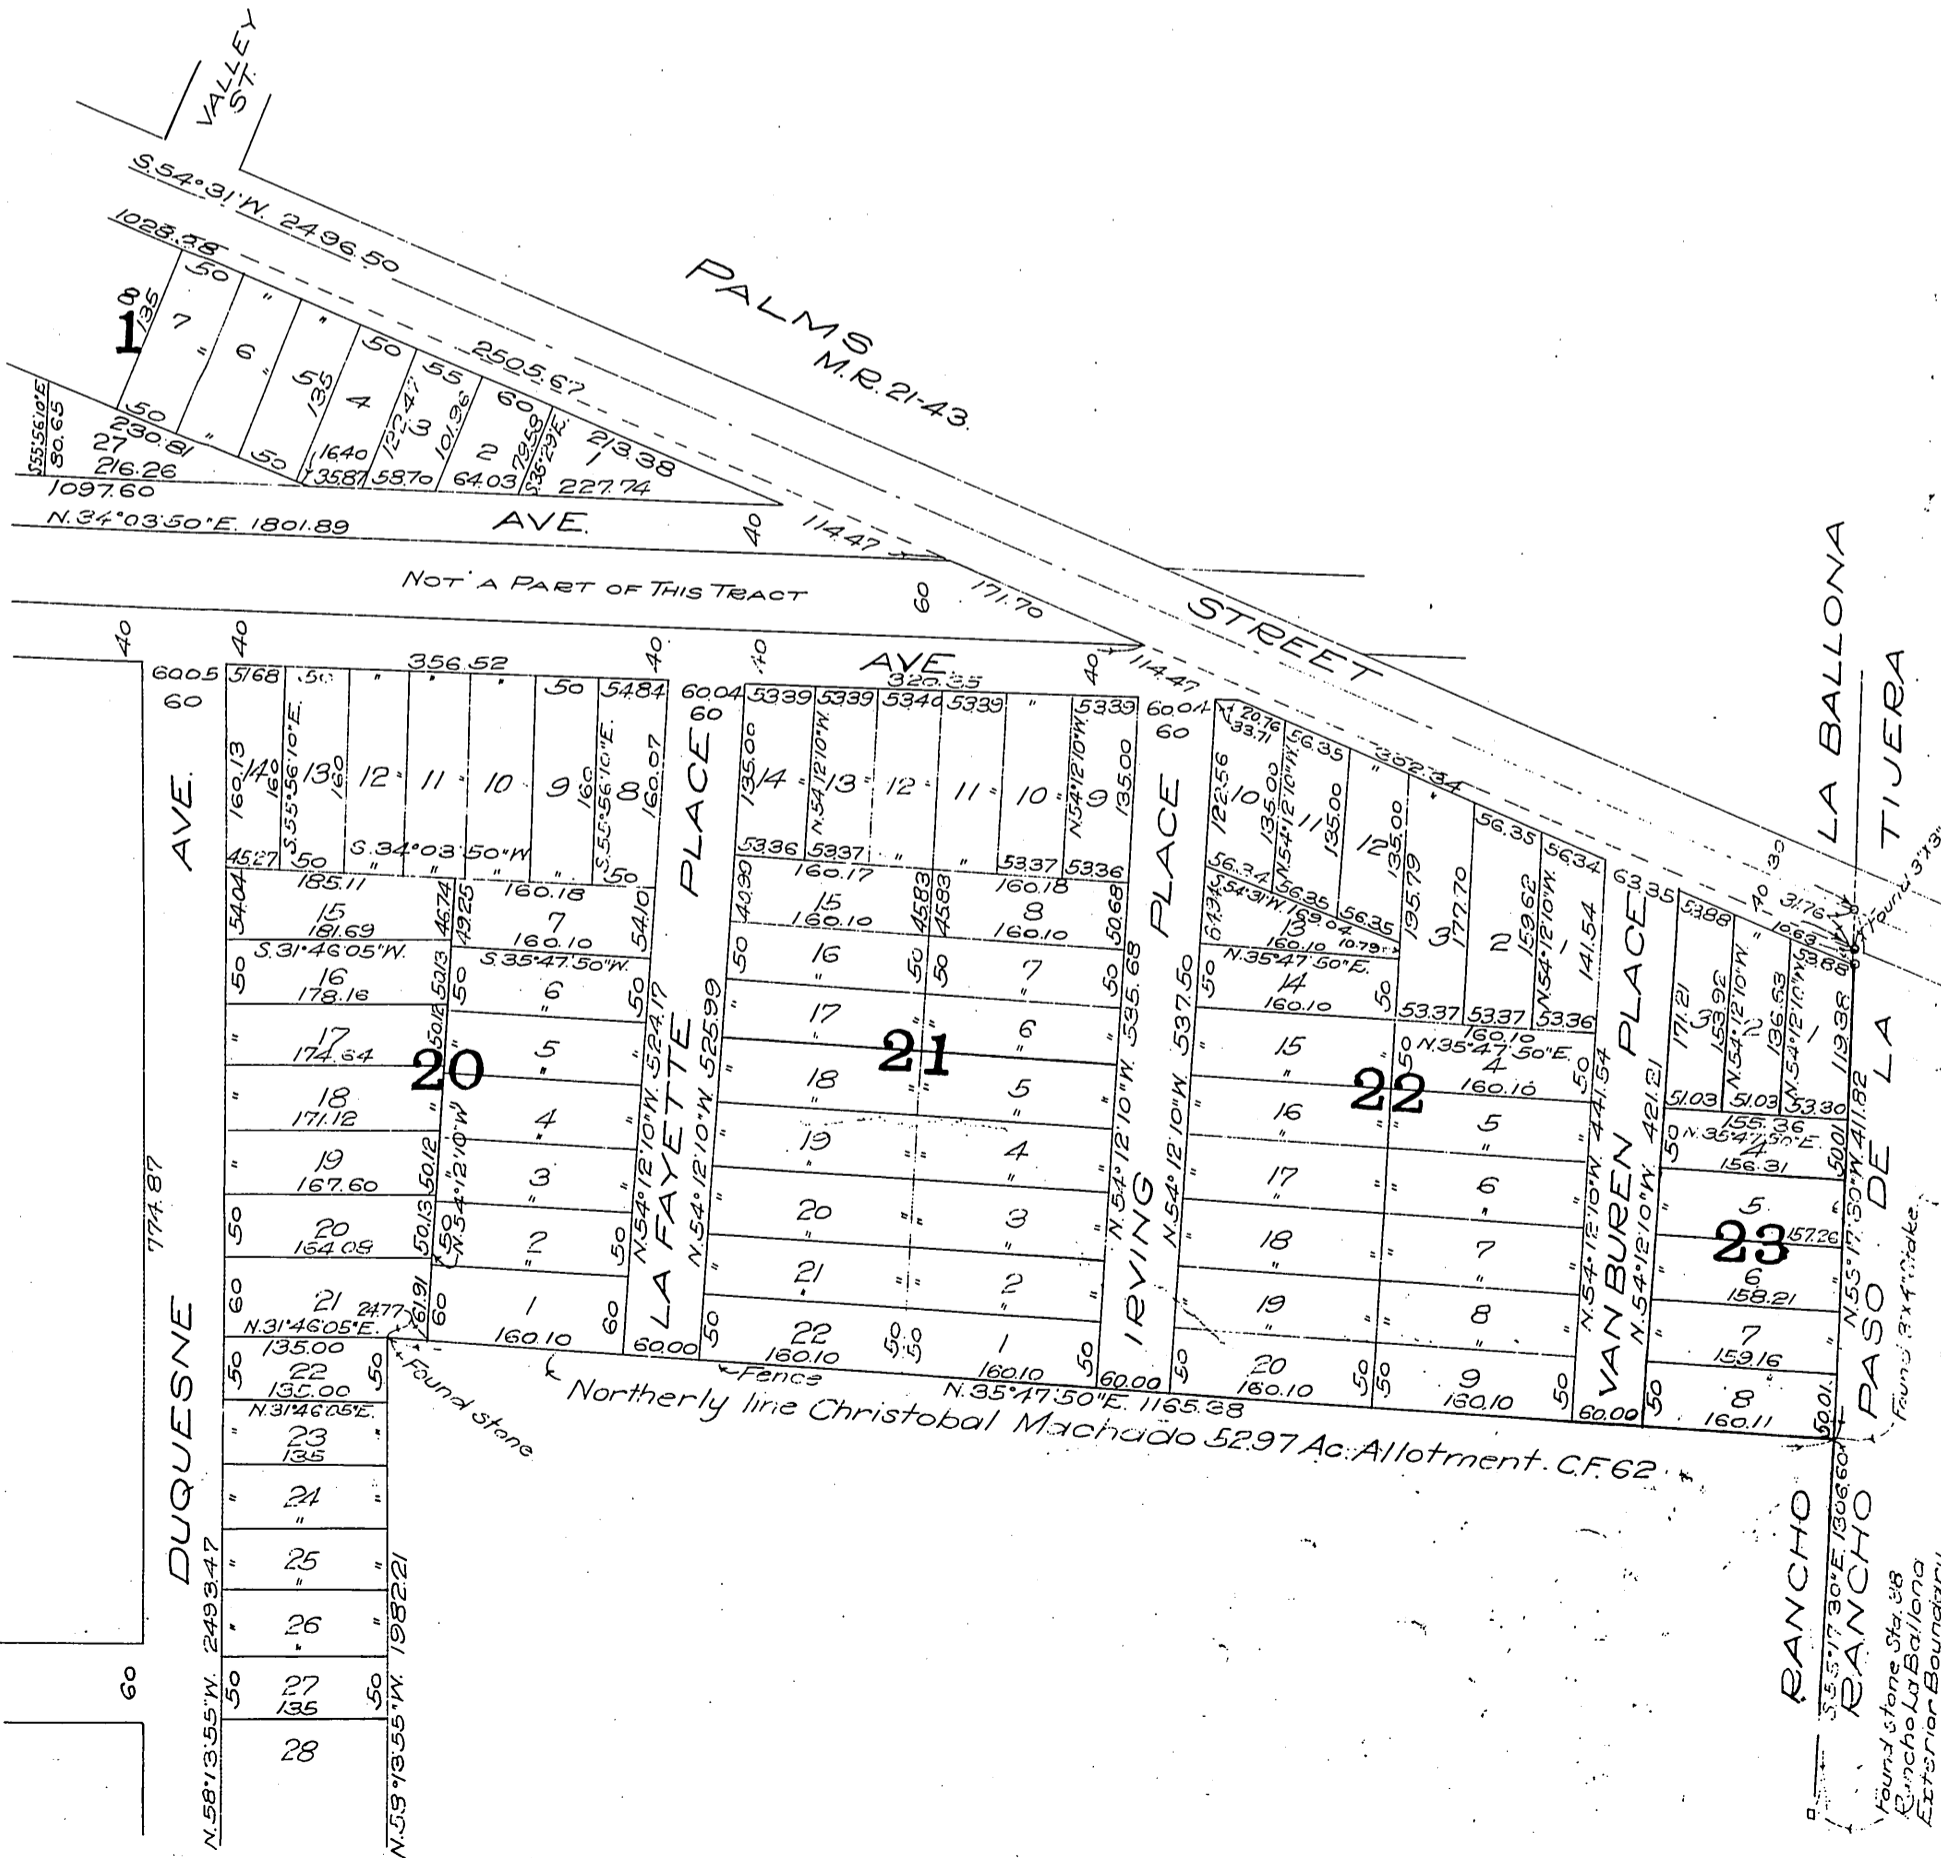


For Ballona Creek see C.S. 8194 Sht. 1
Road for Dejeo Ave. 2120-156 N.E. 71-406

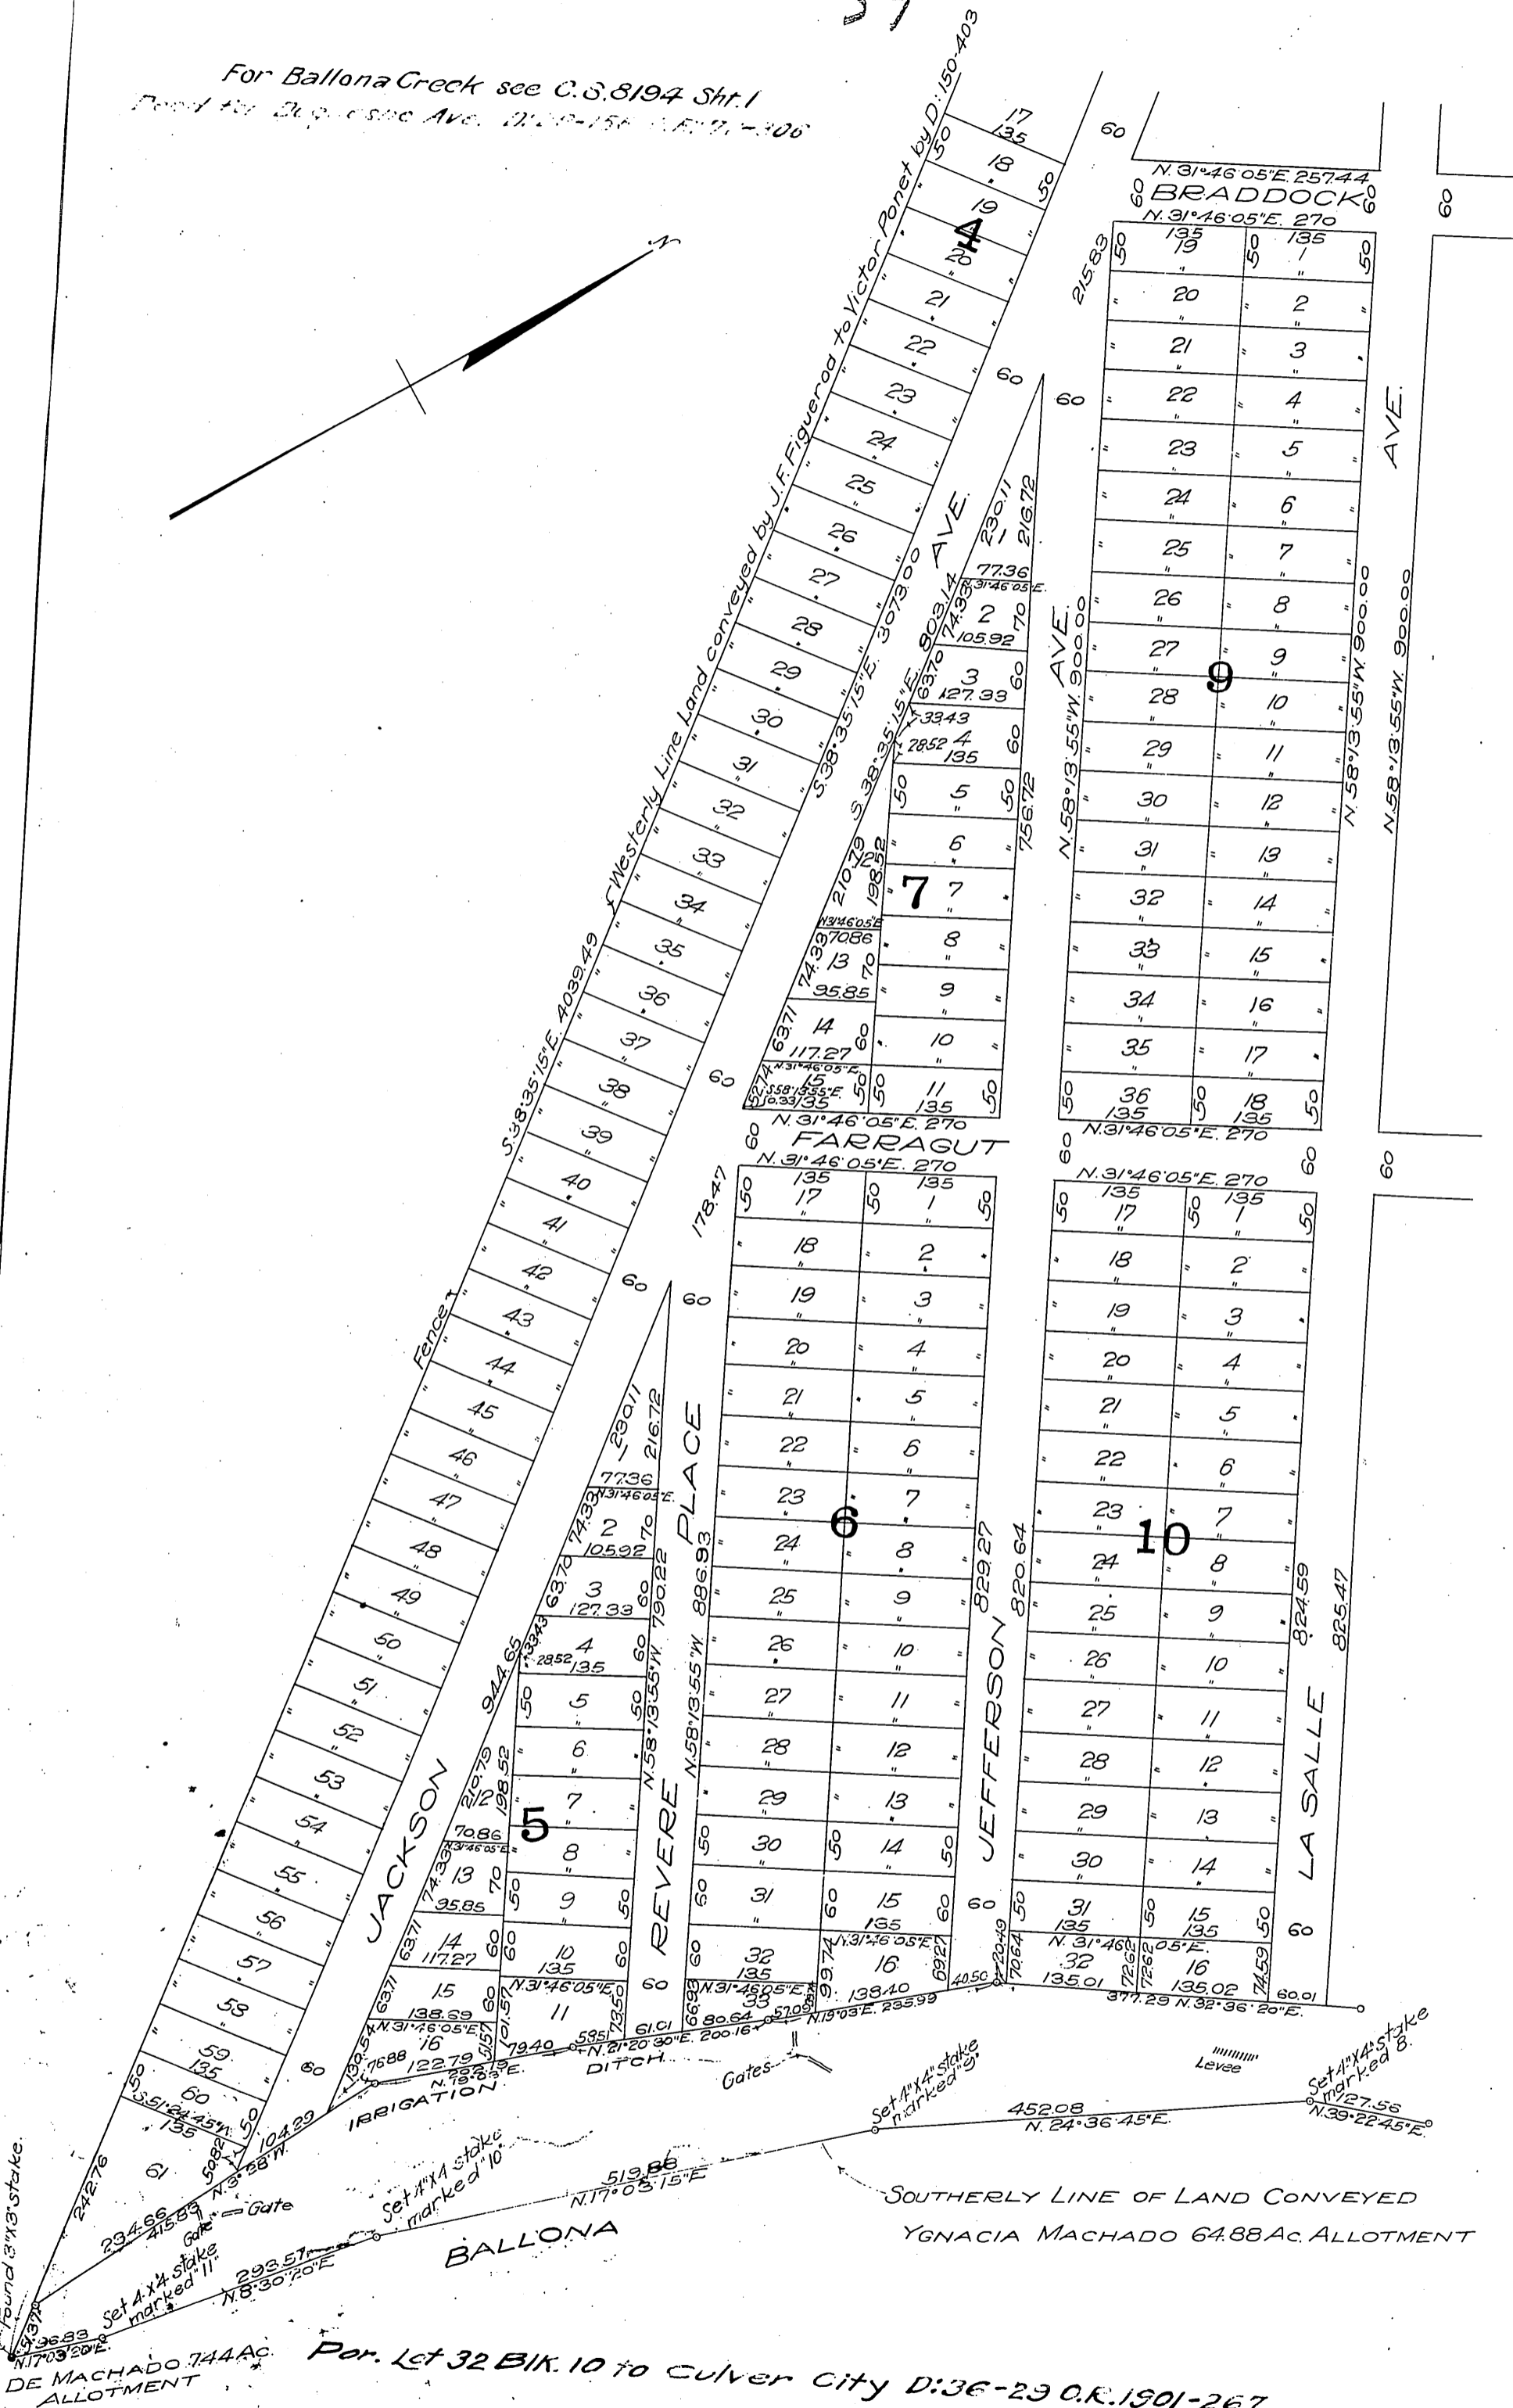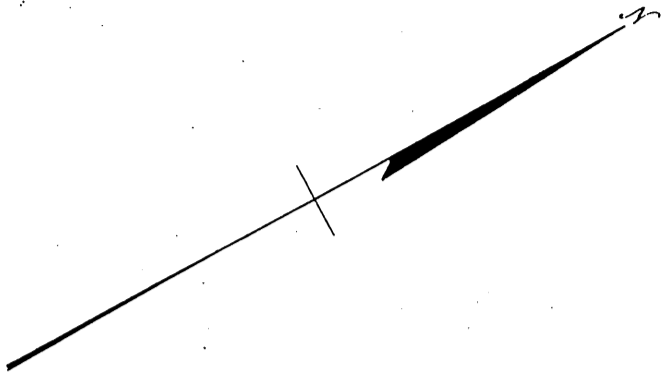

DE MACHADO 744 AC. ALLOTMENT

Per. Lot 32 BIK. 10 to Culver City D:36-29 O.R. 1901-267

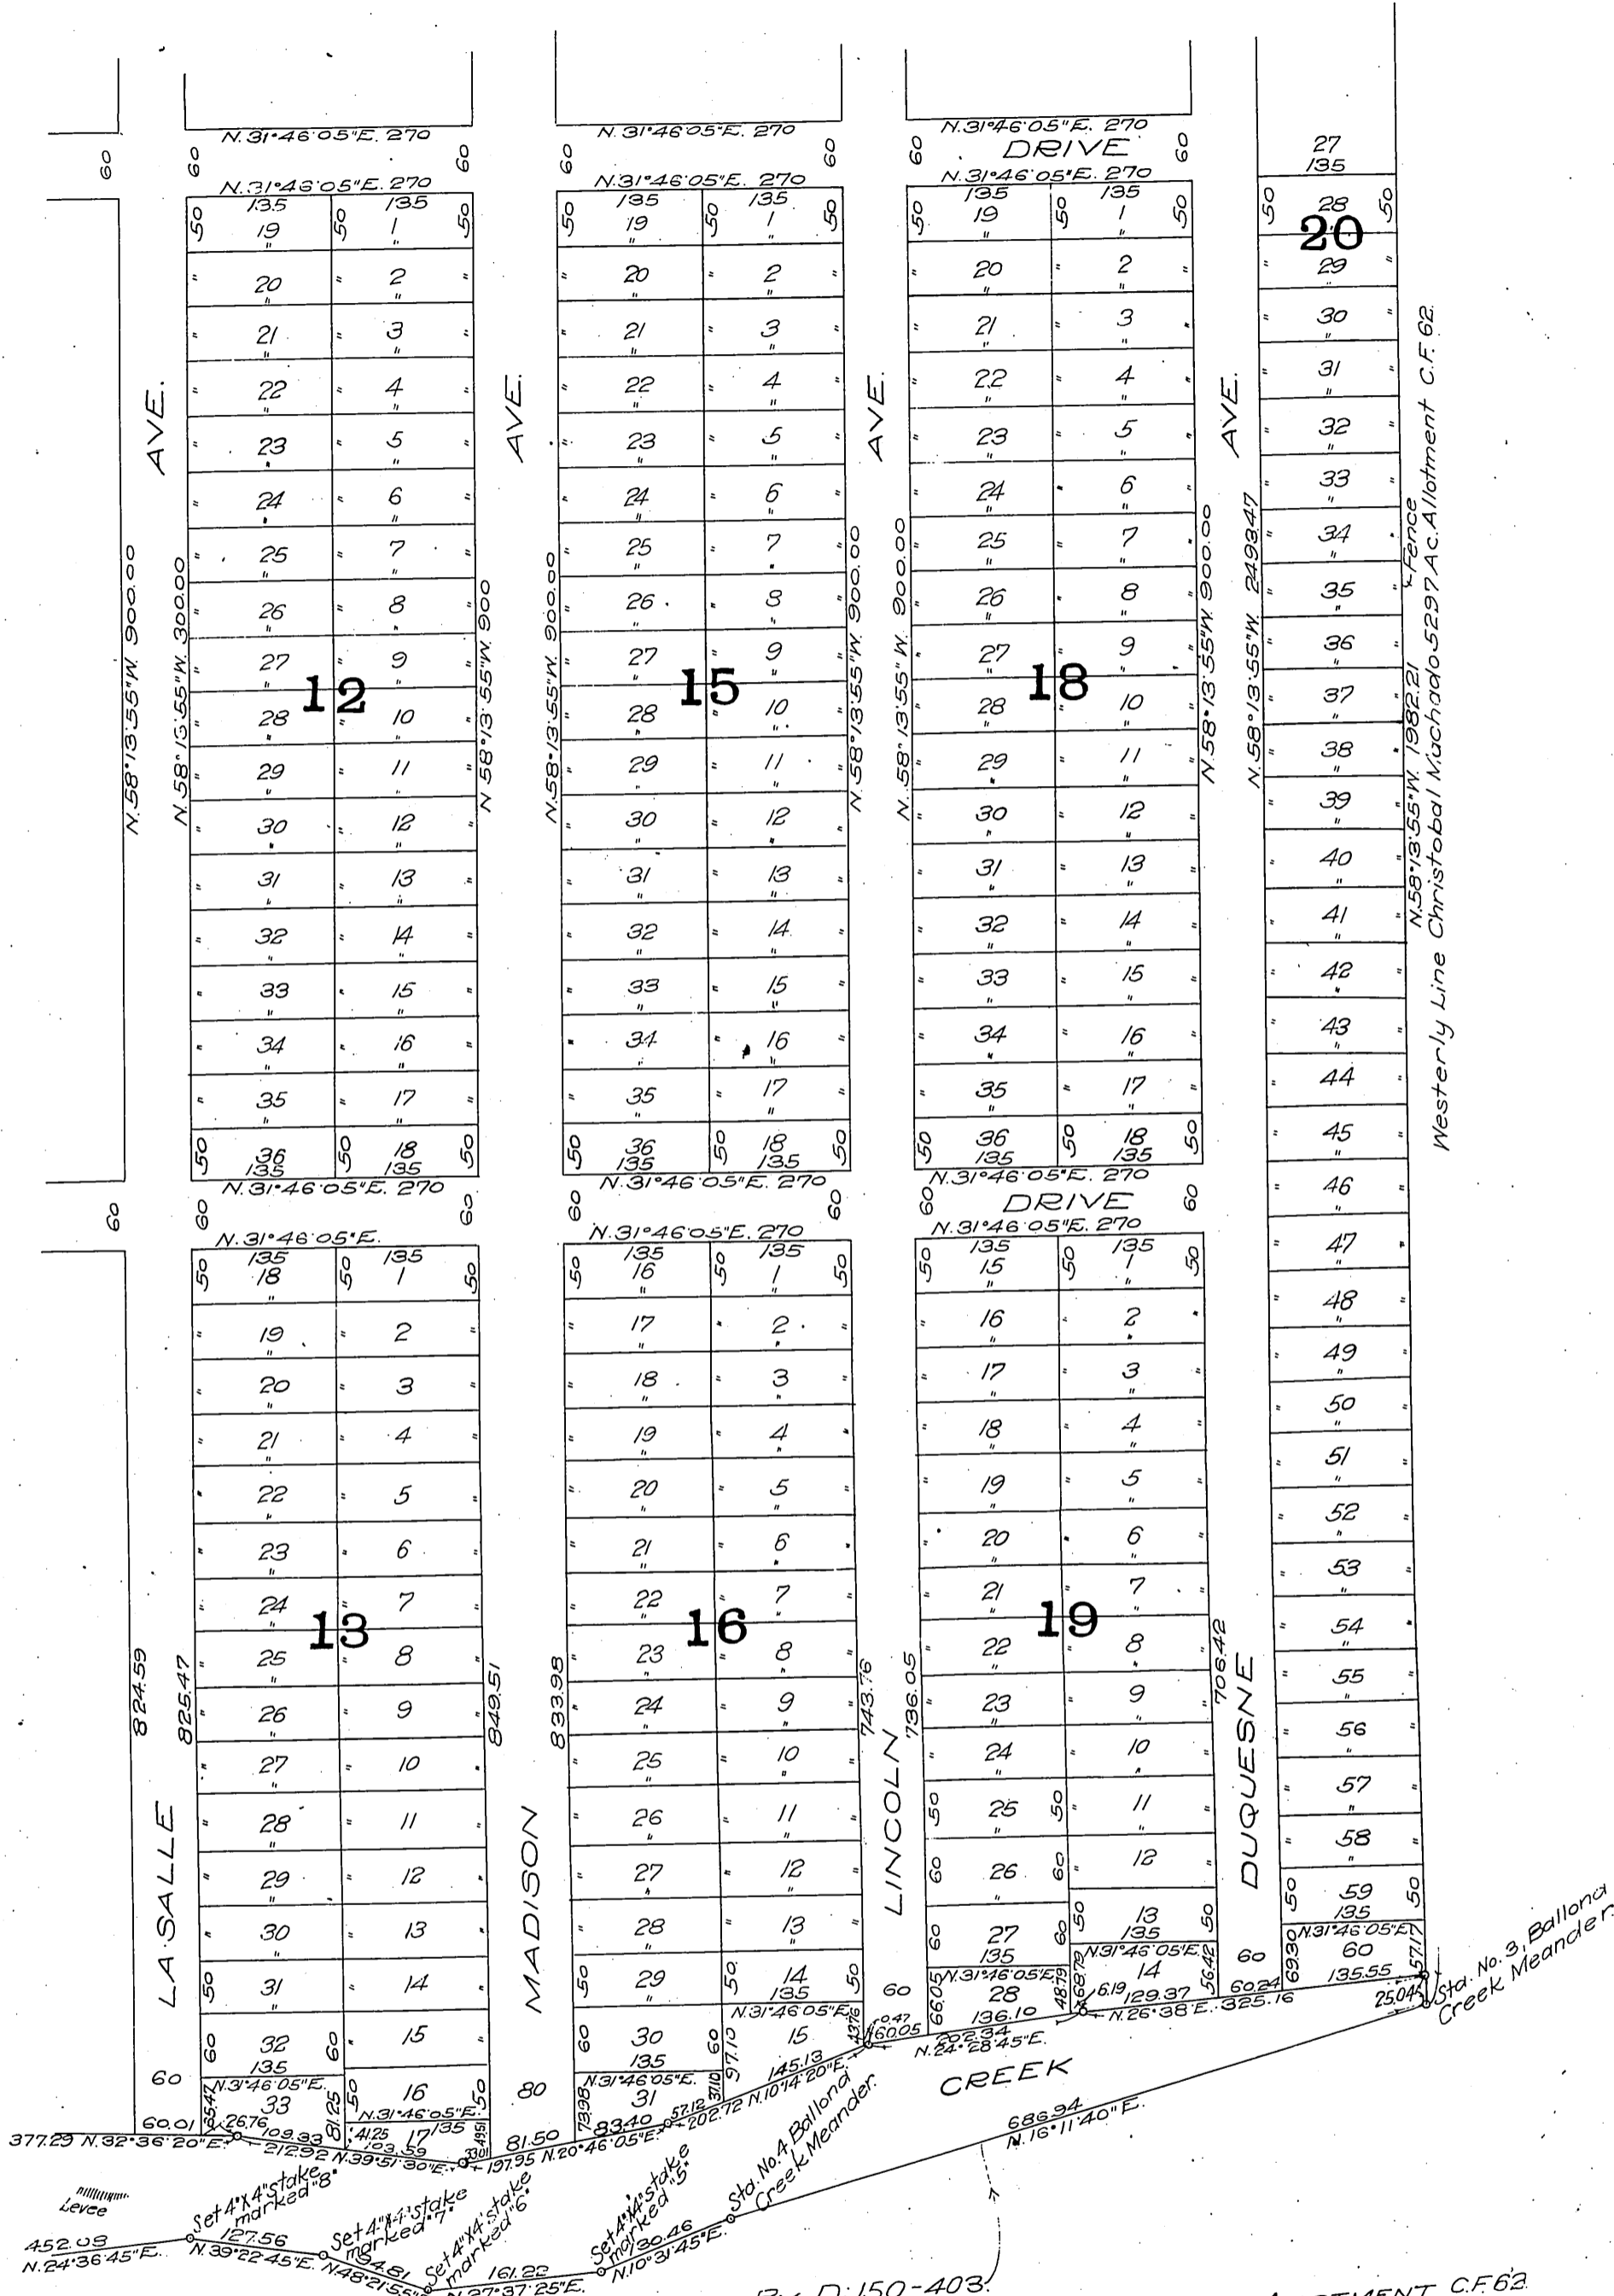

By J.F. FIGUEROA TO VICTOR FONET BY D: 150-403. CHRISTOBAL MACHADO ALLOTMENT C.F. 62

Por. Lot 32 BIK. 13 to Culver City D: 36-29 O.R. 1827-284
 " " 15 " 16 " " " " D: 36-30 CR. 1901-263

C.J. Rihn.
 Owners: Washington Boulevard Improvement @
 Recorded July 16, 1912.